


# Montana Fish Wildlife and Parks

## Beartooth WMA Whitetail Prairie Addition

### Boundary fence

Wolf Creek MT.


FWP # 7135329

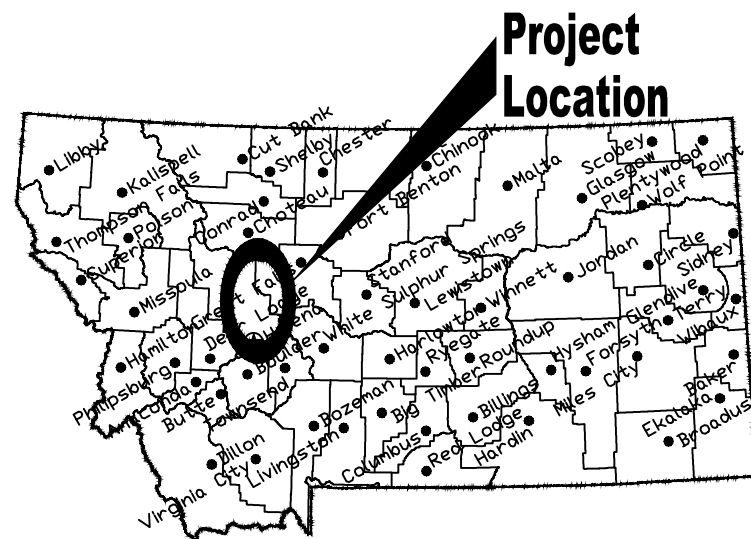

Location Map

No Scale

North

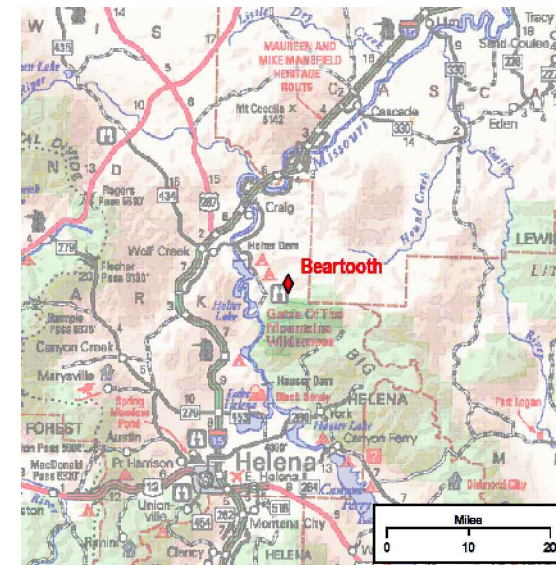

Vicinity Map

No Scale


MONTANA FISH, WILDLIFE AND PARKS  
DESIGN AND CONSTRUCTION SECTION

MAILING ADDRESS: PO BOX 200701  
HELENA, MT 59620-0701  
TEL 406.841.4000  
FAX 406.841.4004  
fwp.mt.gov/Doing Business/Design&Construction

PHYSICAL ADDRESS: 1522 9th AVENUE  
HELENA, MT 59601

## DRAWING INDEX

1	COVER SHEET	9	--
2	FENCE LOCATION	10	--
3	FENCE DETAILS	11	--
4	FENCE DETAILS	12	--
5	--	13	--
6	--	14	--
7	--	15	--
8	--	16	--

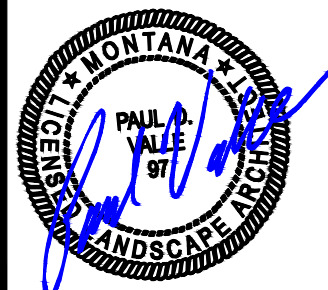

P. Valle	5-2014				
DRAWN BY:	DATE:	APPROVED BY:	DATE:	APPROVED BY:	DATE:
Mark	5-2014				
CHECKED BY:	DATE:	APPROVED BY:	DATE:	APPROVED BY:	DATE:






**Montana Fish  
Wildlife & Parks**

Beartooth WMA  
Near Wolf Creek

SHEET: 1  
of 4



- New fence
- Fence removal
- Fence repair

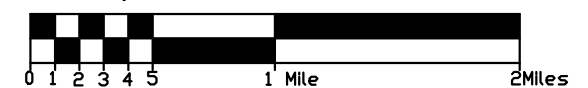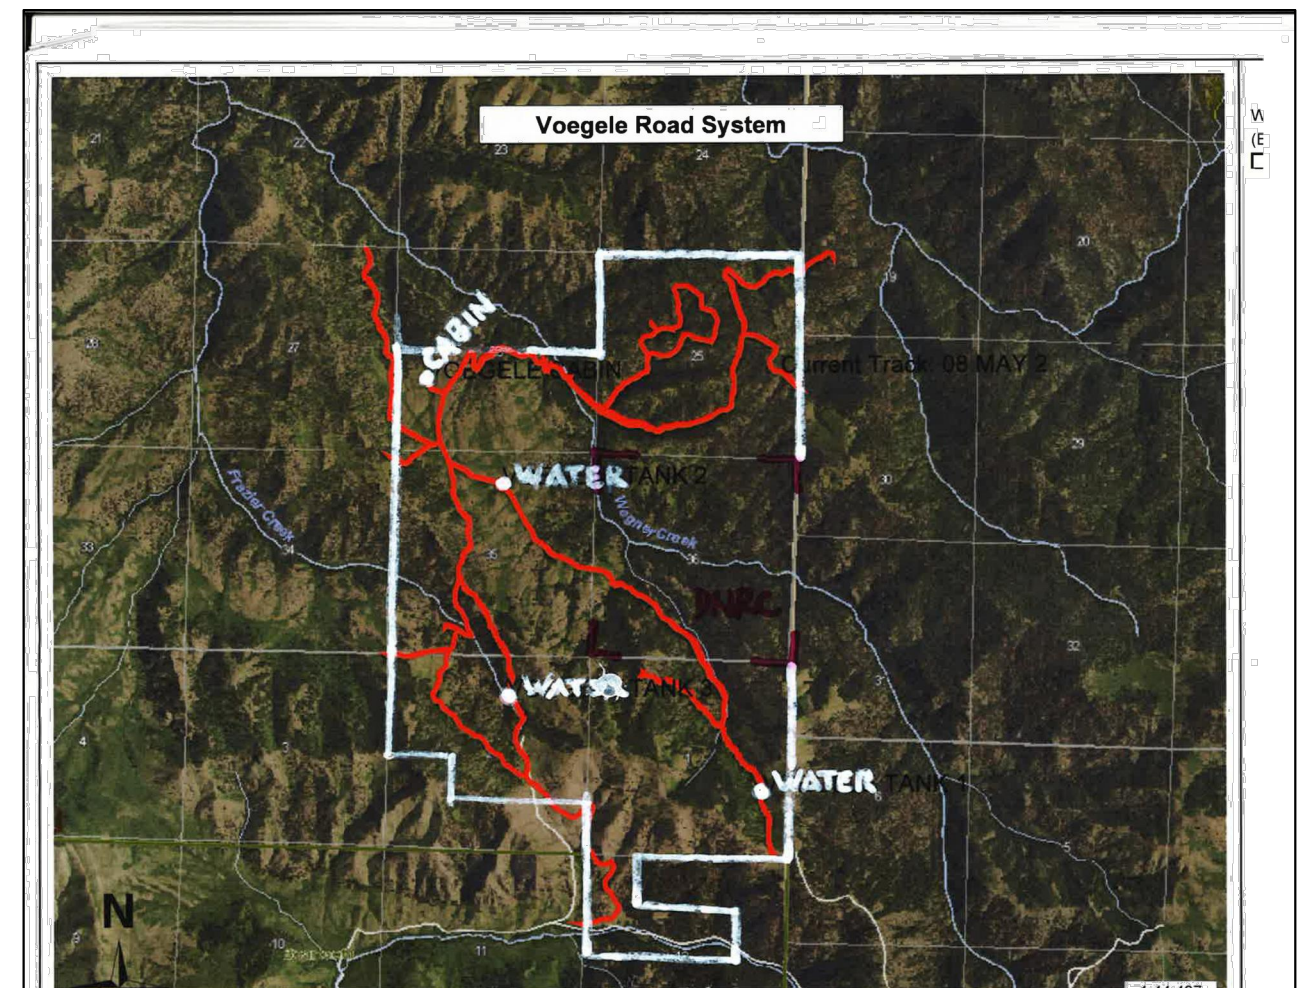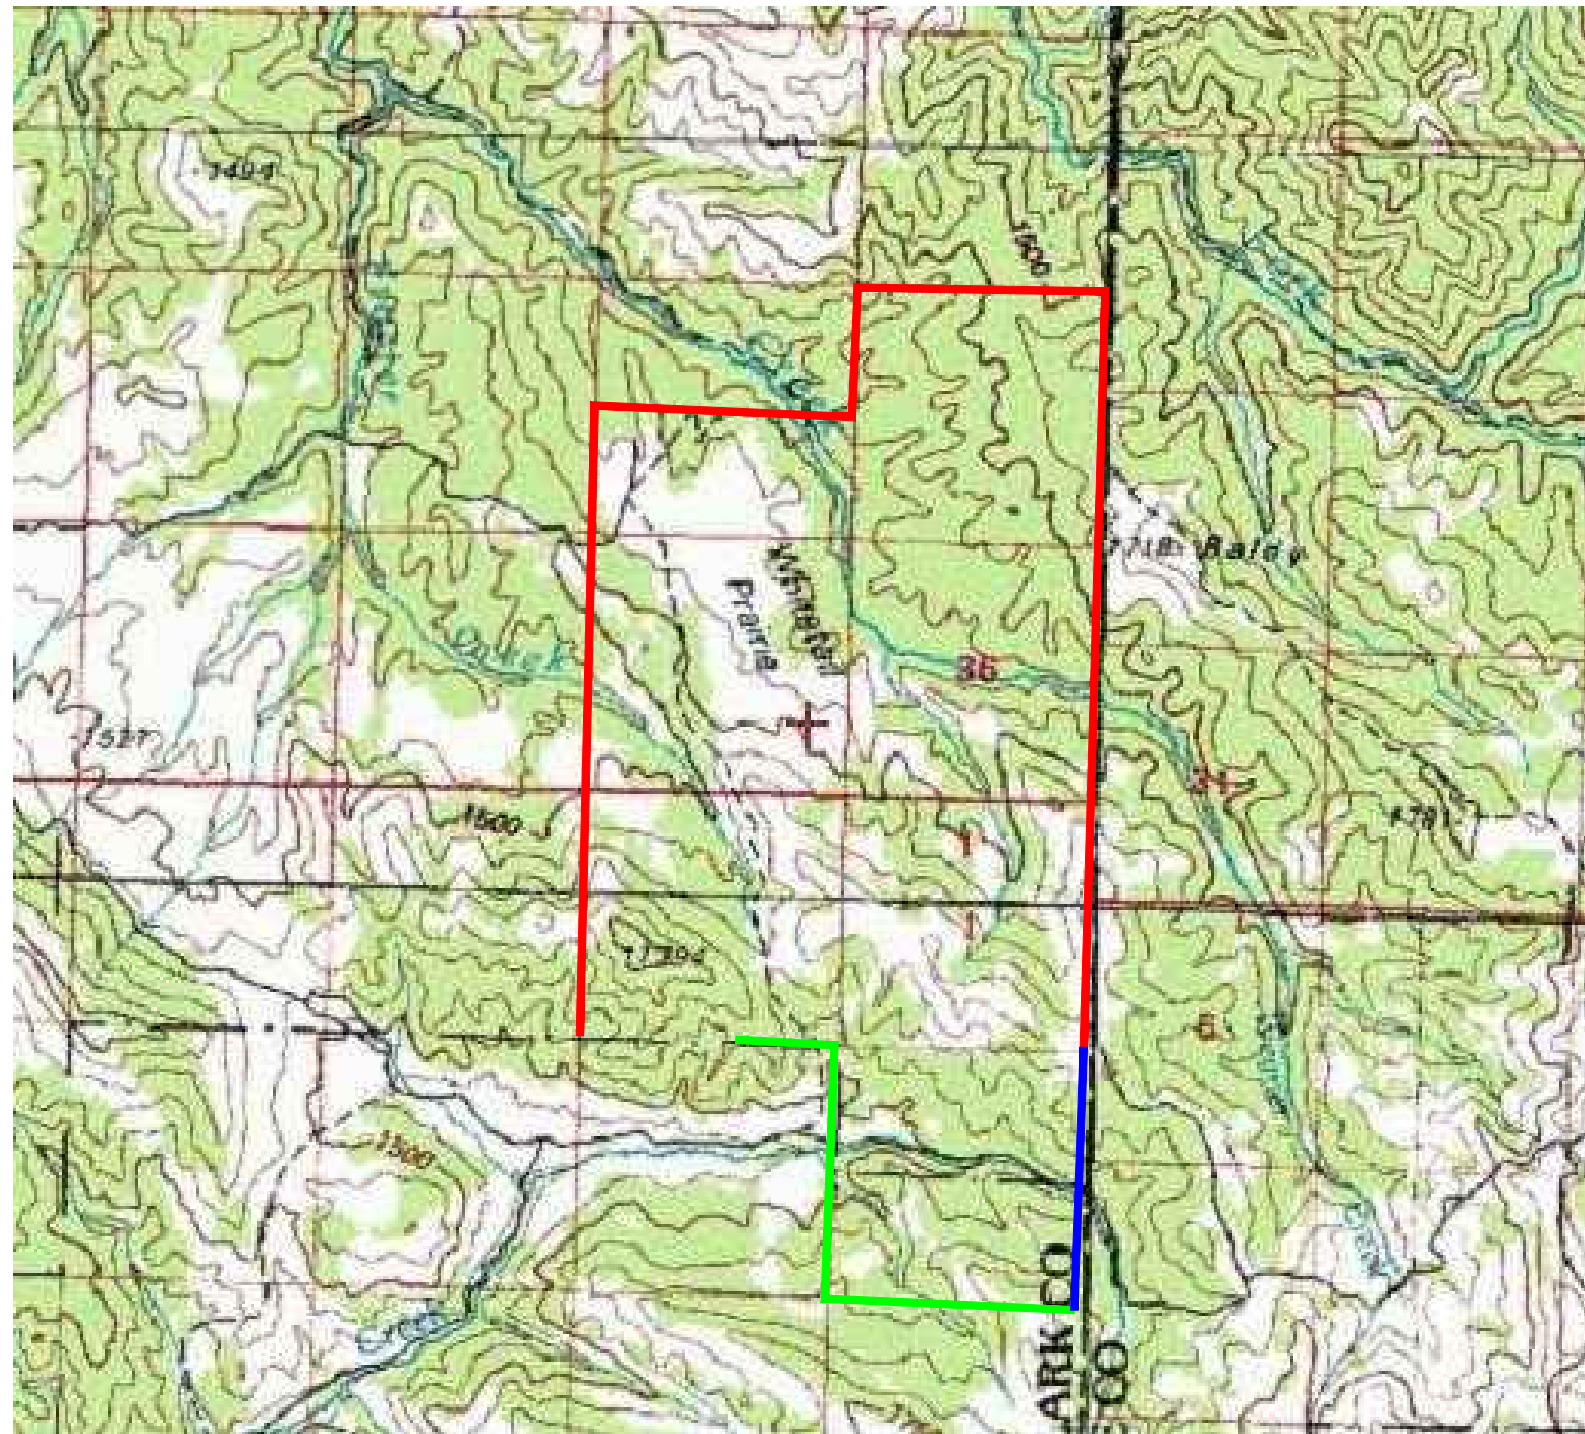


P. Valle	4/2015				
DRAWN BY:	DATE:	REVISED BY:	DATE:	APPROVED BY:	DATE:
CHECKED BY:	DATE:	APPROVED BY:	DATE:	APPROVED BY:	DATE:




**Montana Fish,  
Wildlife & Parks**

**Fence Location**  
Beartooth WMA Whitetail Prairie Addition


**SHEET:**  
**2**  
**of**  
**4**

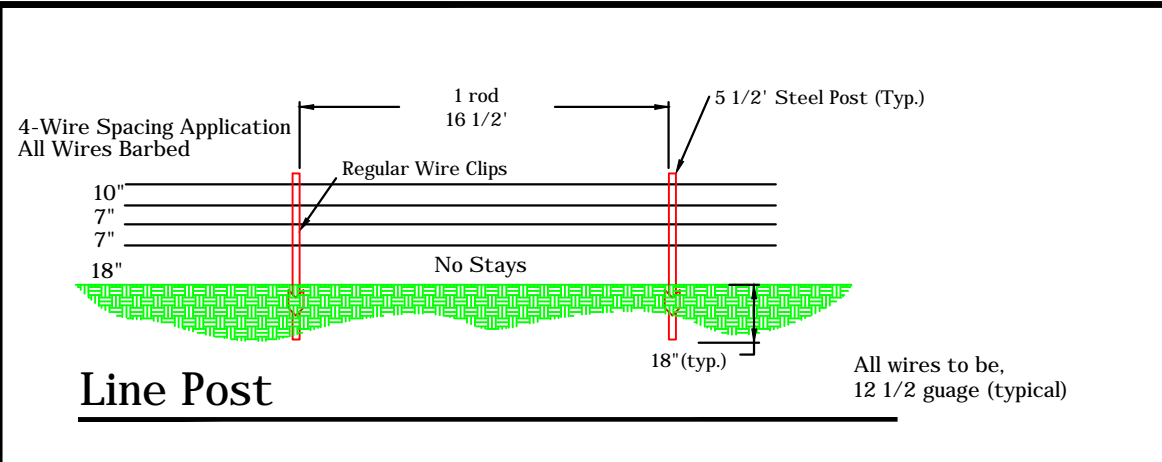


**Line Post**

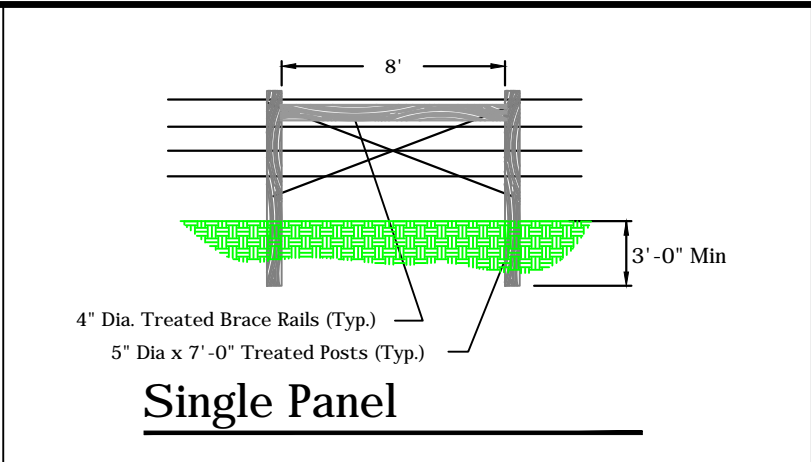


**Single Panel**

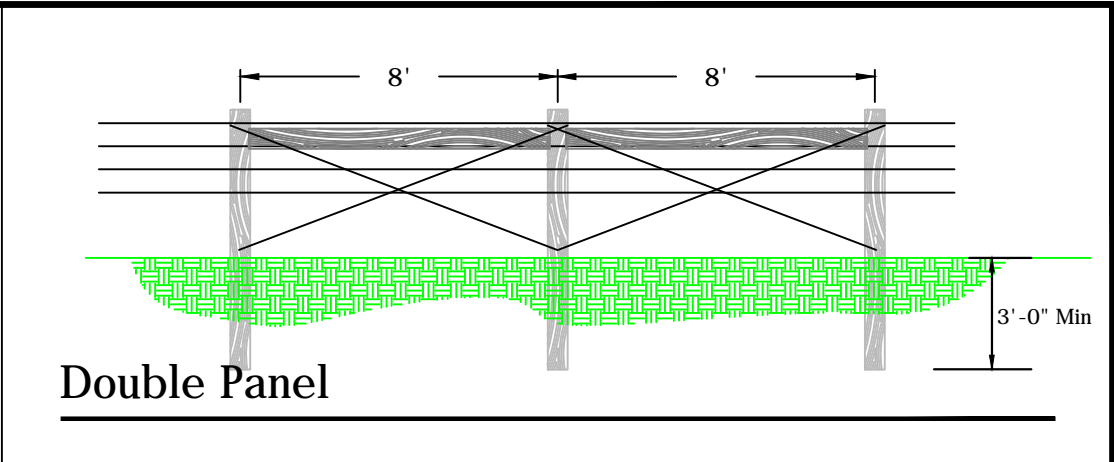


**Double Panel**

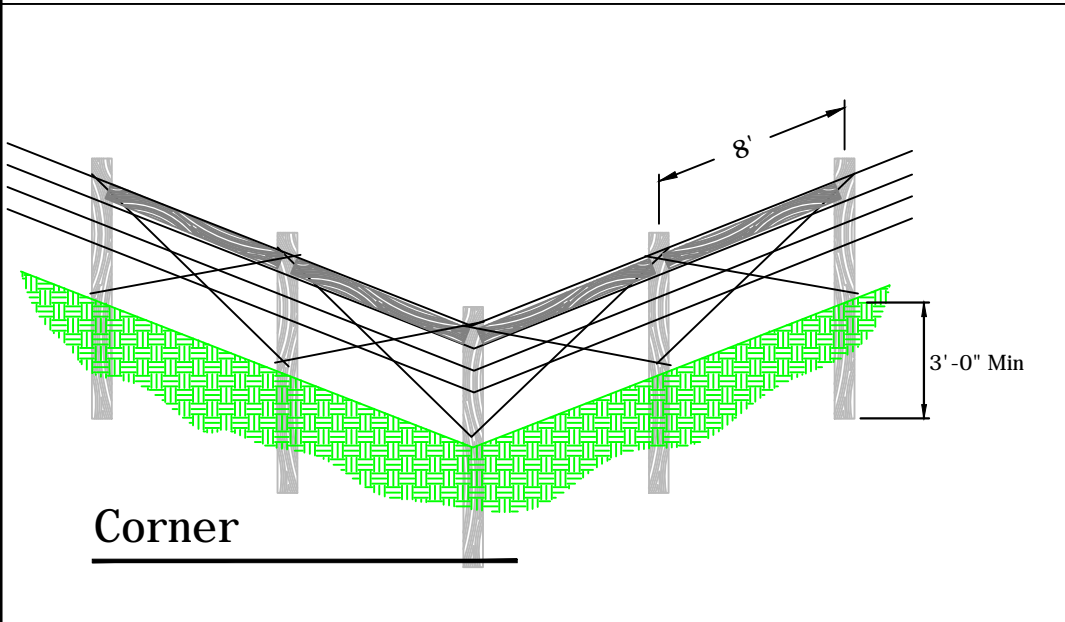


**Corner**

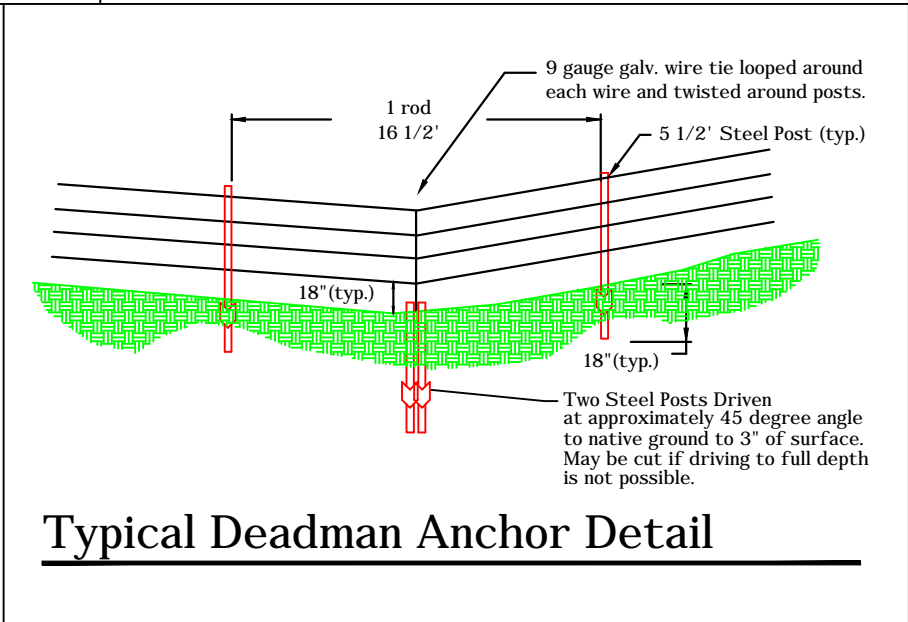


**Typical Deadman Anchor Detail**

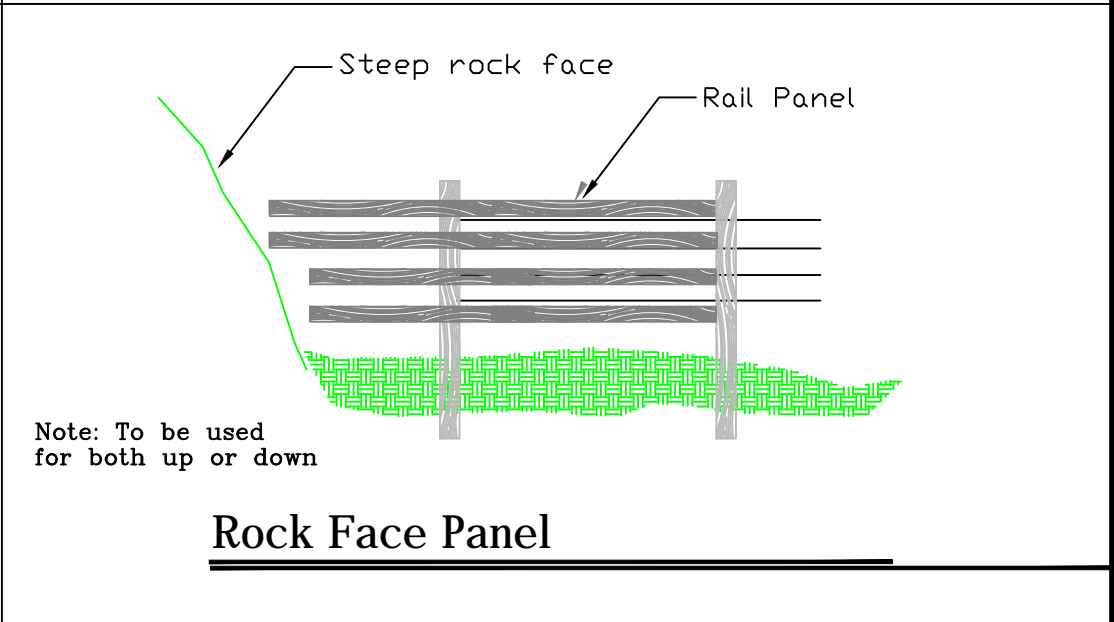

**Rock Face Panel**

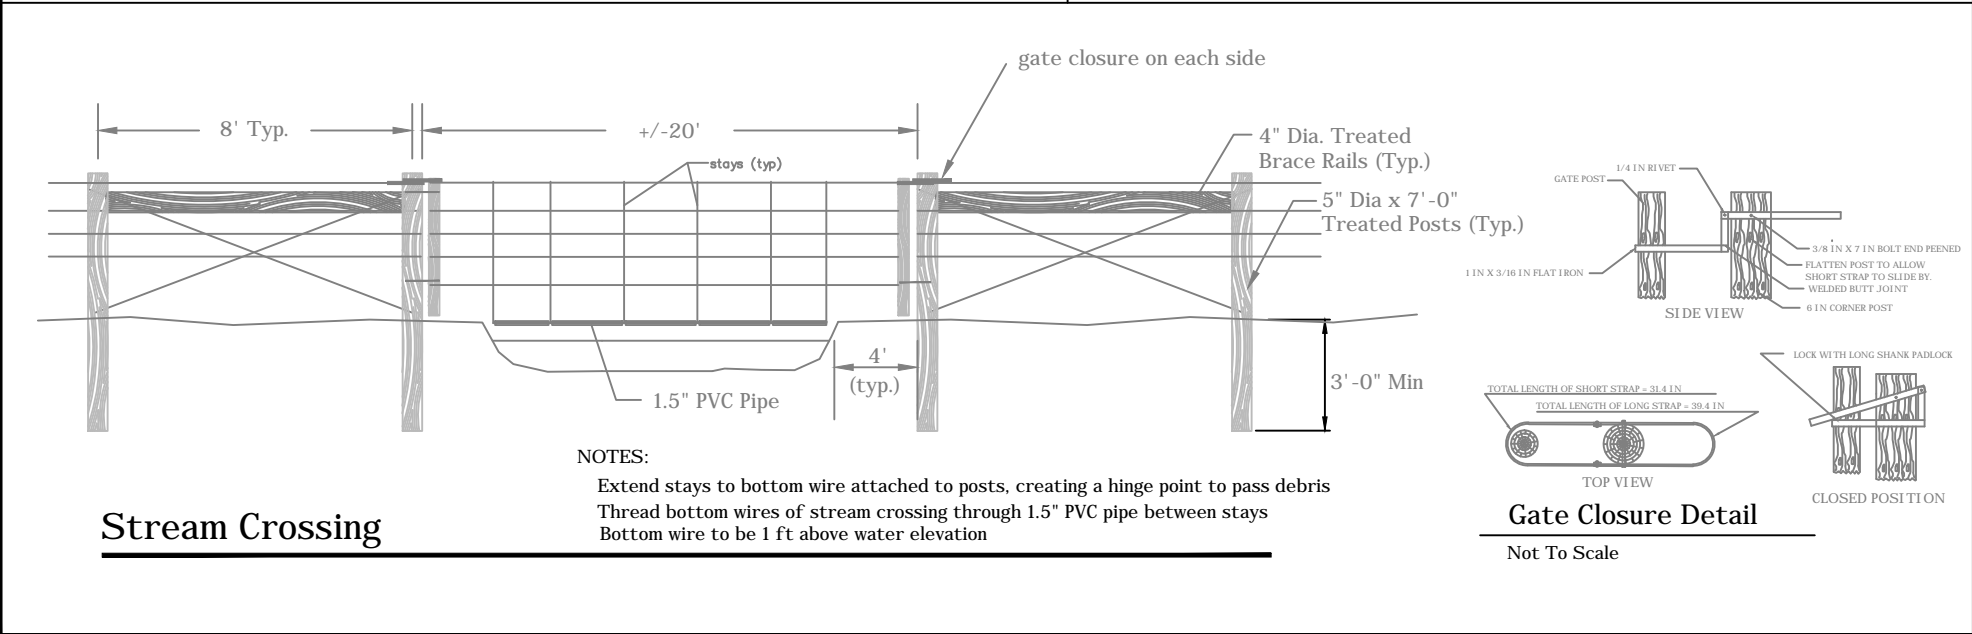

**Stream Crossing**

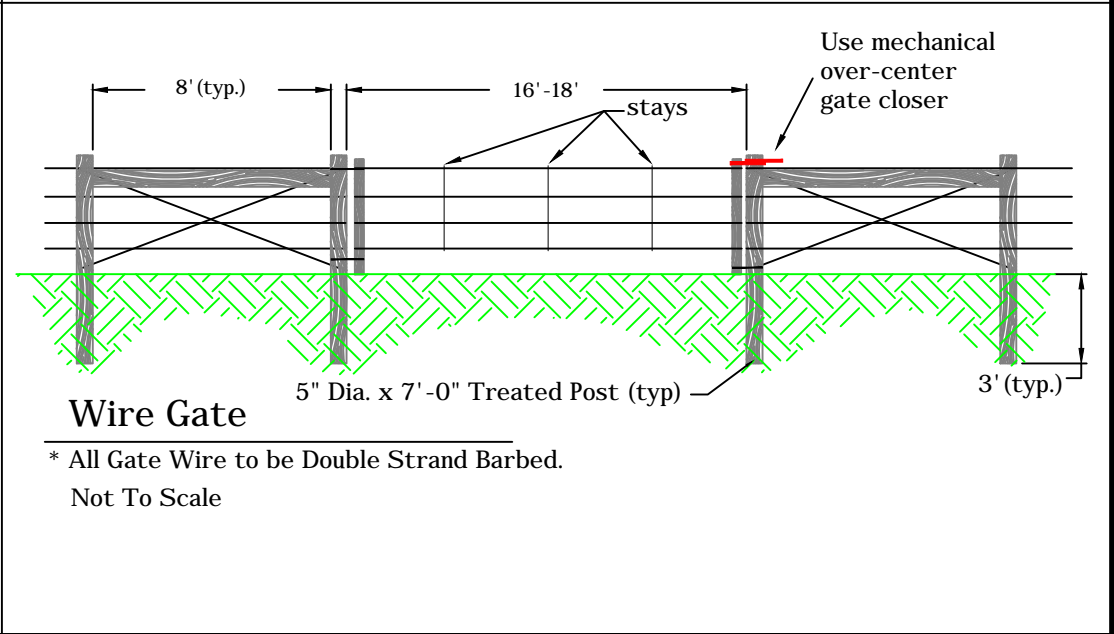

**Wire Gate**


\* All Gate Wire to be Double Strand Barbed.  
Not To Scale

M. McNearney	2/2012				
DRAWN BY:	DATE:	REVISED BY:	DATE:	APPROVED BY:	DATE:
CHECKED BY:	DATE:	APPROVED BY:	DATE:	APPROVED BY:	DATE:



WIRE JACKLEG FENCE - Details


(Not to Scale)

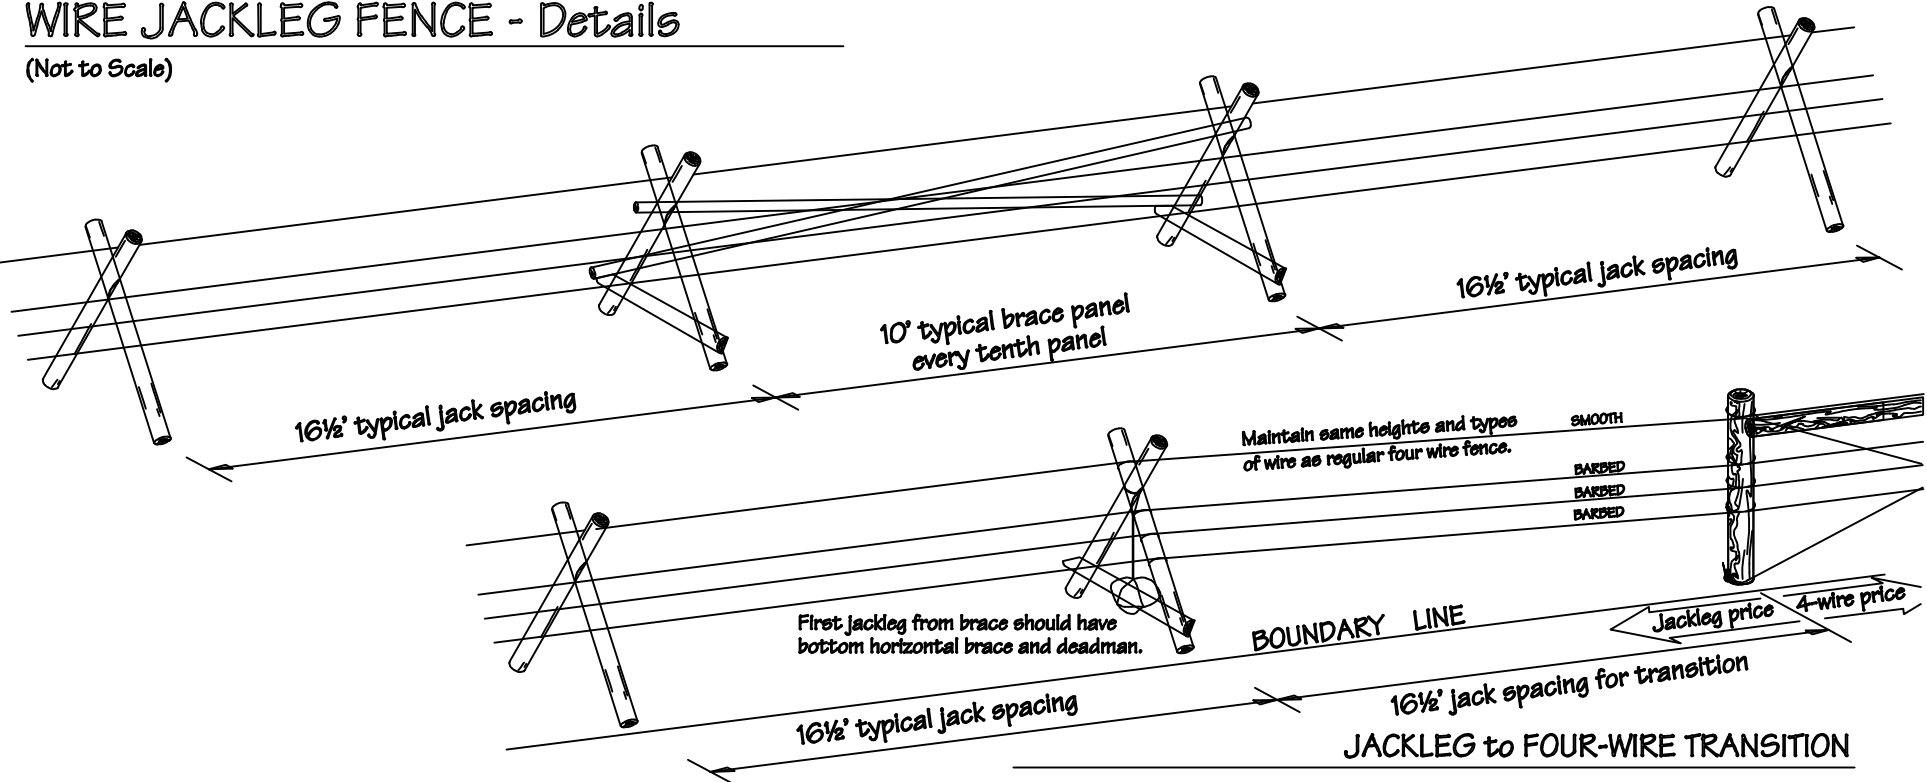

Jack posts min 5" diameter, 52" long, peeled, machine notched and butt treated per AWPA standards.


Fasten jacks together with 8" TimberLok® screws, 7" x 5/16" Ring Shank nails or approved equivalent.

Brace panel jacks shall have a notched full round post or split post at bottom to prevent jack from spreading and to add rigidity.

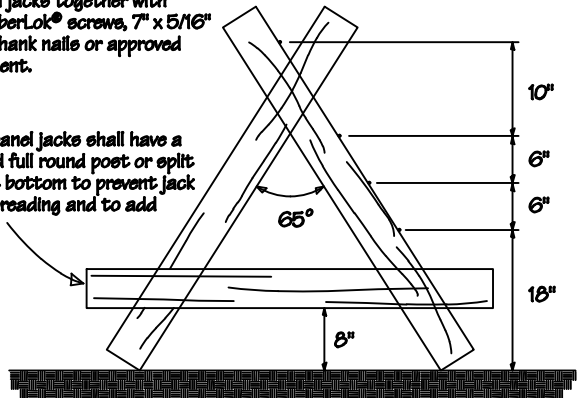


Top wire to be two strand, twisted smooth wire. Bottom three wires to be two strand twisted barbed wire. Spacing from ground up should be 18"/6"/6"/10"

Angle of fence face shall not be steeper than 10° from vertical. If face is too steep, rear post should be cut off at bottom and cut surface painted with wood preservative as per AWPA standards.

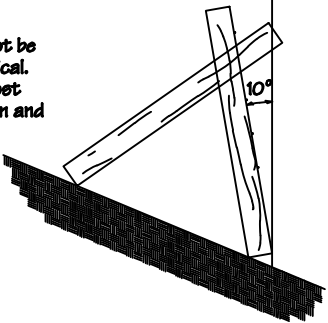

Vehicle Panel Gate

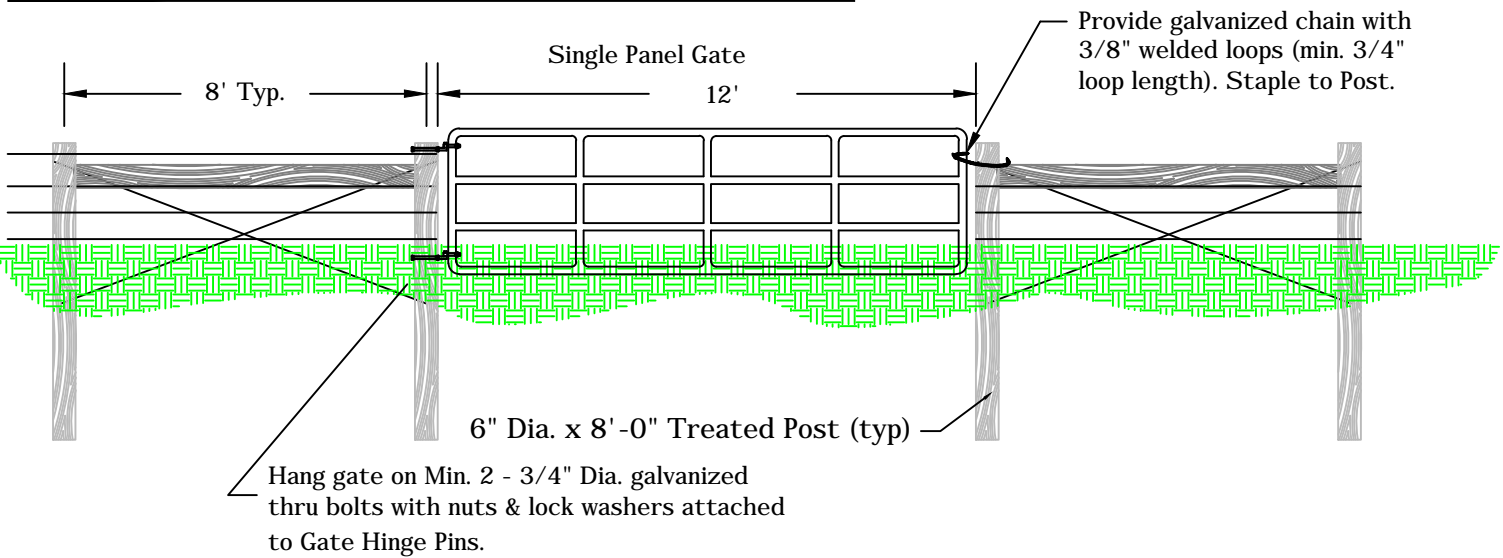

M. McNearney	2/2012
DRAWN BY:	DATE:
CHECKED BY:	DATE:

REVISED BY:	DATE:
APPROVED BY:	DATE:

APPROVED BY:	DATE:
APPROVED BY:	DATE:



Montana Fish,  
Wildlife & Parks

Fencing Details  
Beartooth WMA

SHEET: 4  
of 4